



WRA Architects, Inc.
 12377 Merit Drive
 Suite 1900
 Dallas, Texas 75251
 214.750.0077 voice
 214.750.5511 fax
 www.wraarchitects.com




Broken Arrow Event Center
 2200 N. 23rd. St. Broken Arrow, OK 74012

REVISIONS:
 No. Date

JOB NO. 2104
 DATE: 5/11/2022

Floor Plan Level 1
 Overall
 A200.1

© WRA Architects, Inc. 2022

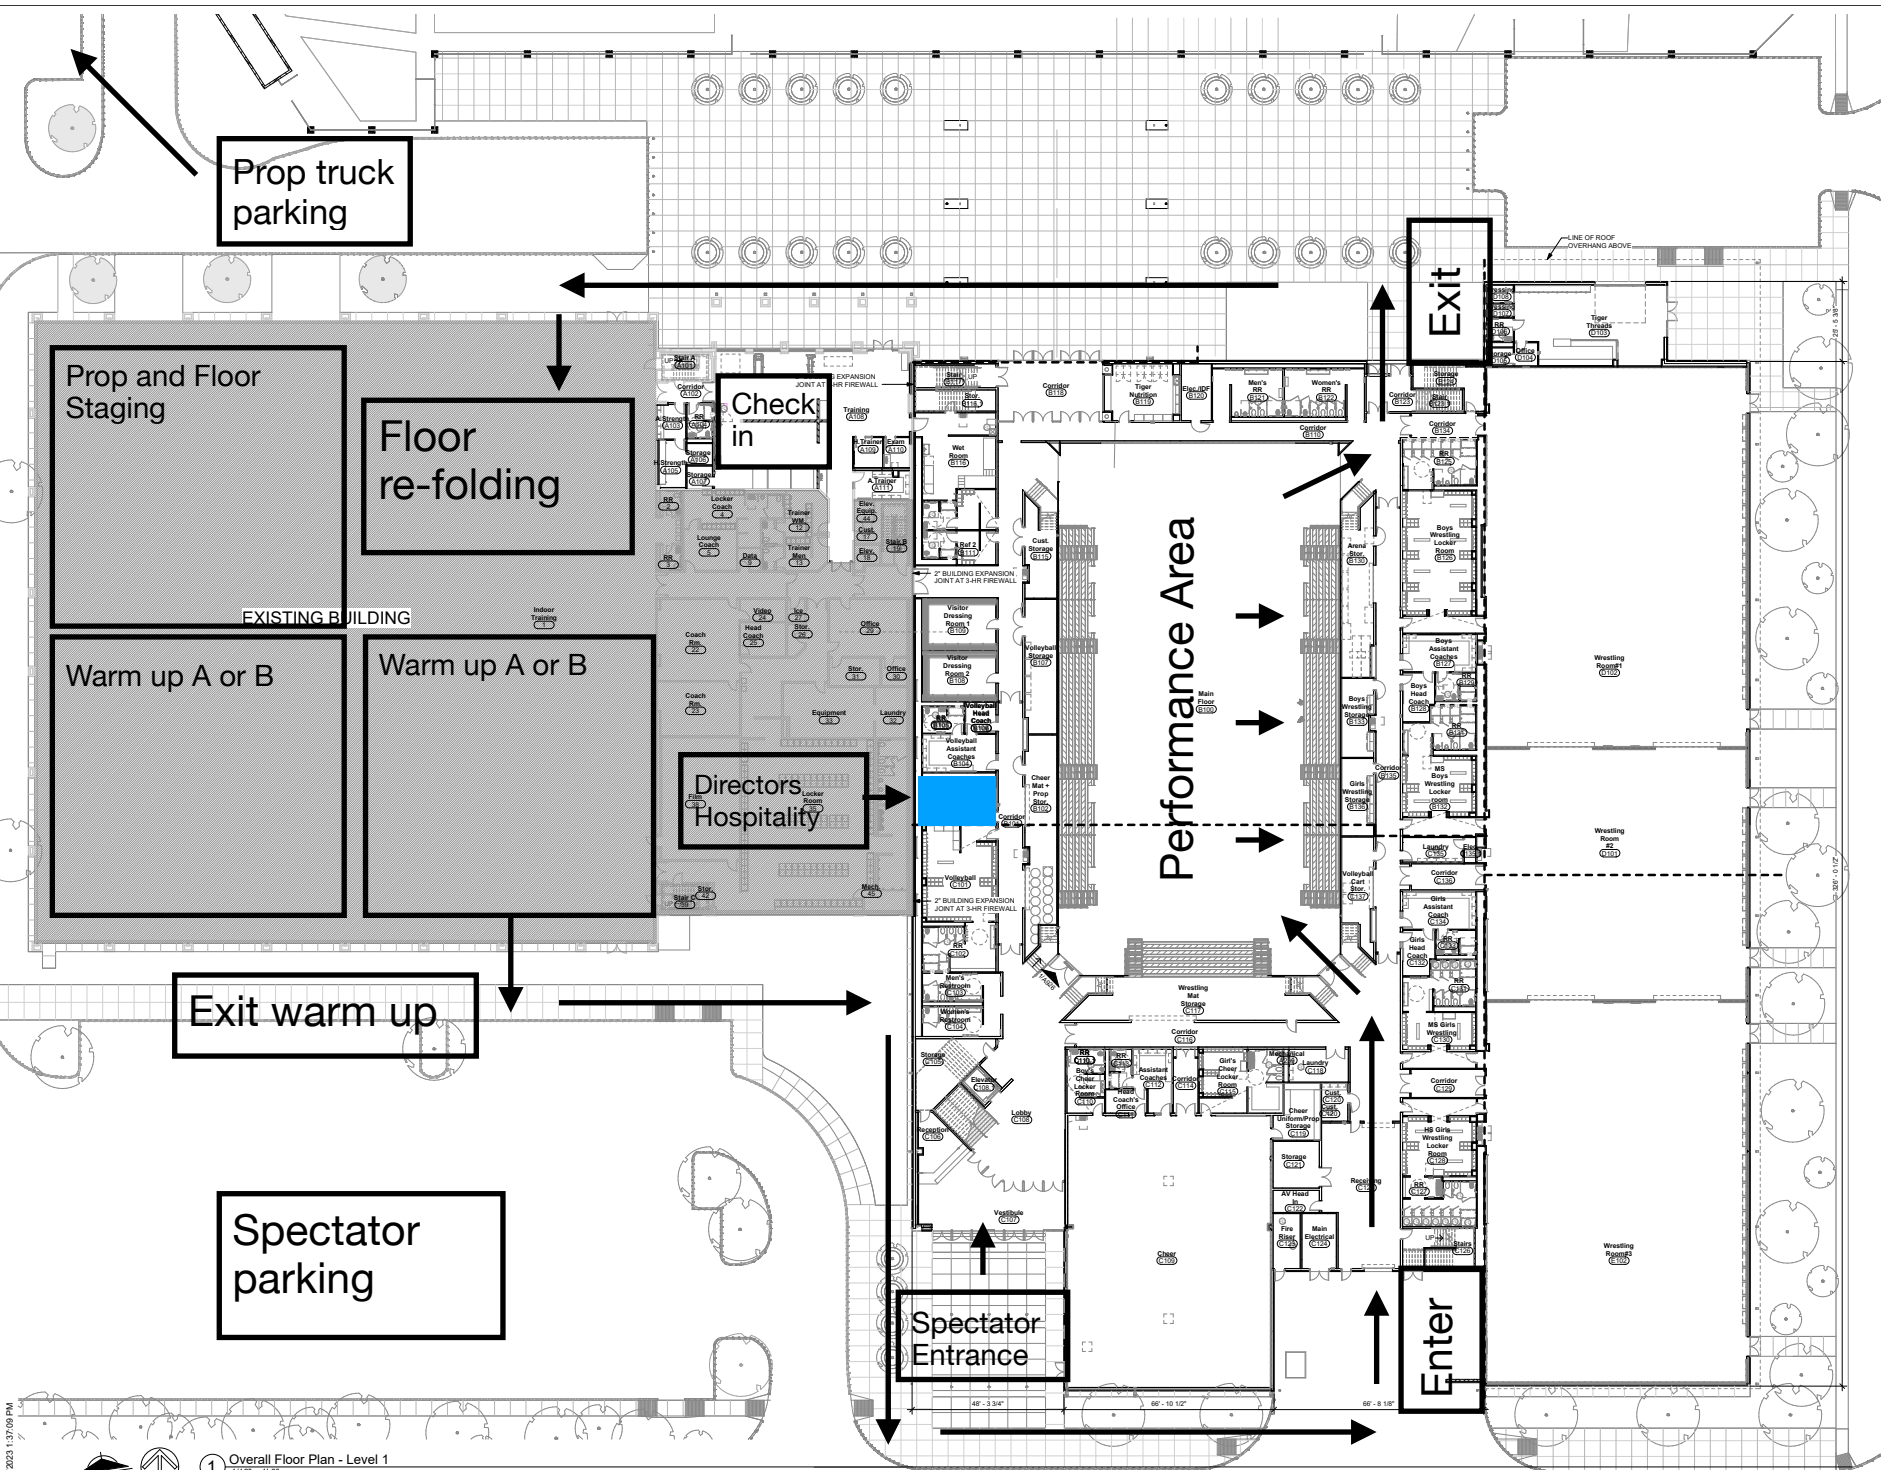

6/27/2022 1:37:09 PM



1 Overall Floor Plan - Level 1
 1/16" = 1'-0"

